

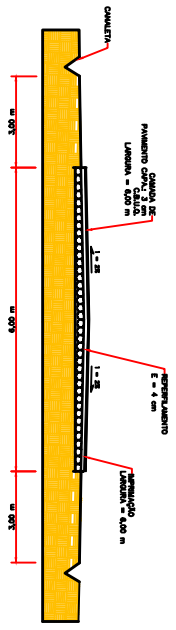
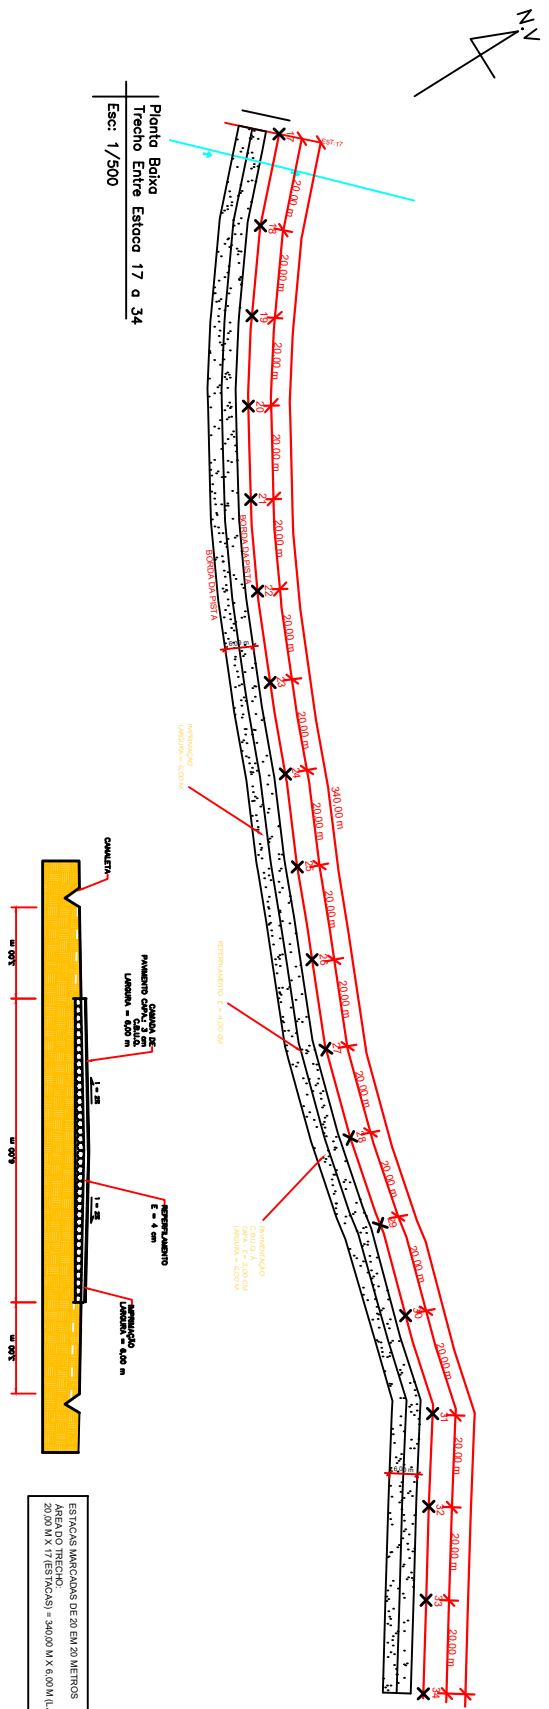


Planta Boiva
Techo Entre Estaca 17 a 34
Esc: 1/500

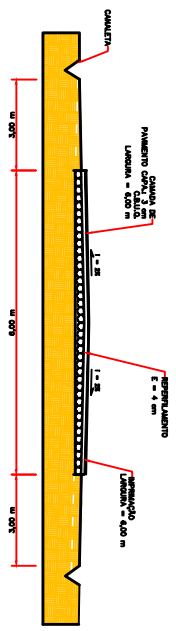

ESTACAS MARCAS DE 20 EM 20 METROS
ABEAO TRECHO:
20,00 M X 17 (ESTACAS) = 340,00 M X 6,00 M (LARGURA) = 2.040,00 M²

Planta Boiva
Techo Entre Estaca 34 a 51
Esc: 1/500

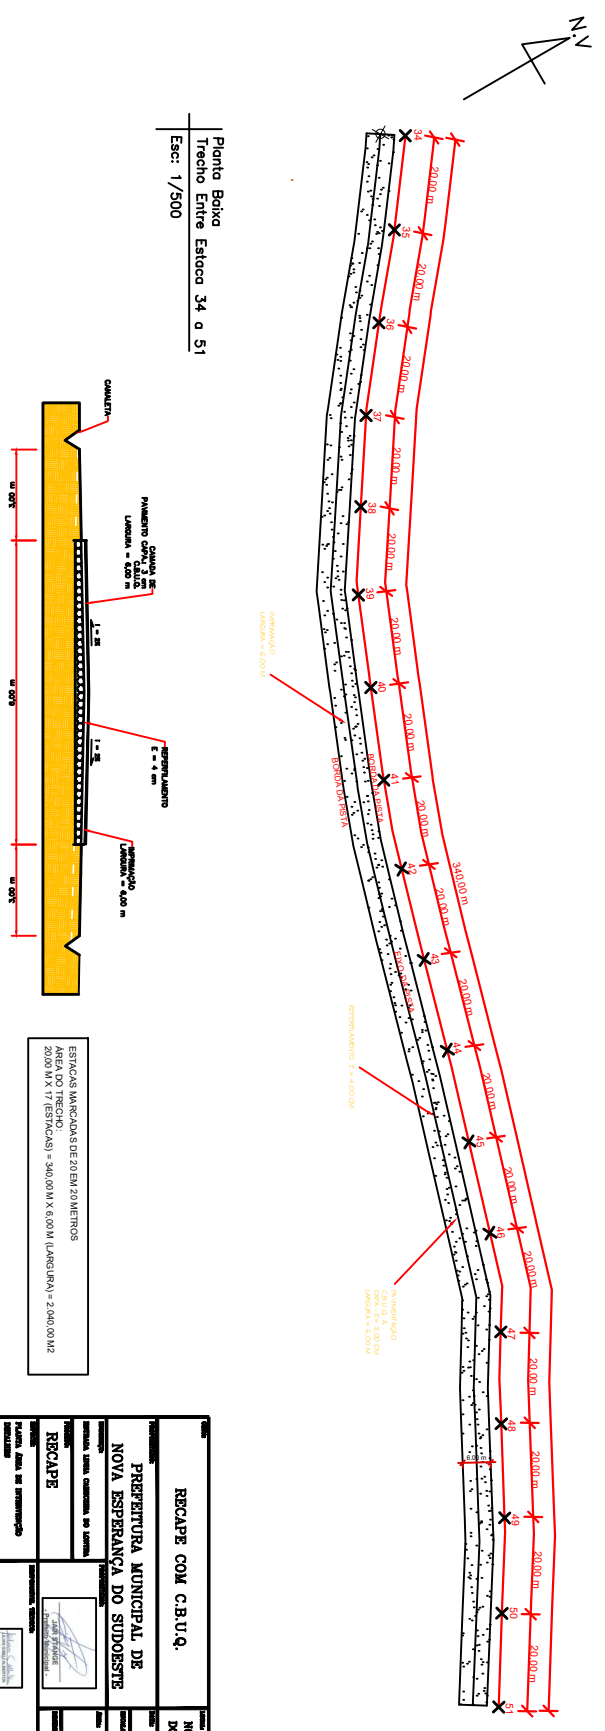

ESTACAS MARCAS DE 20 EM 20 METROS
ABEAO TRECHO:
20,00 M X 17 (ESTACAS) = 340,00 M X 6,00 M (LARGURA) = 2.040,00 M²

RECAPTE COM C.B.U.Q.		NOVA ESPERANCA DO SUDOESTE/PE	
PREREPETURA MUNICIPAL DE NOVA ESPERANCA DO SUDOESTE		INDICADA	
RECAPTE		6.840,00 m ²	
03/04			